





FRONT ELEVATION
SCALE 1/4" = 1'




REAR ELEVATION
SCALE 1/4" = 1'


SCALE: 1/4" = 1'
DATE: 3-26-09

DRAWN BY:
BRIAN M. WALSH
BMW RESIDENTIAL DESIGN


ELEVATIONS
FRONT & REAR ELEVATIONS

BUILDING CONTRACTOR:
S4U CUSTOM HOME BUILDERS LLC
165 FARMINGTON AVE.
BRISTOL, CT 06010

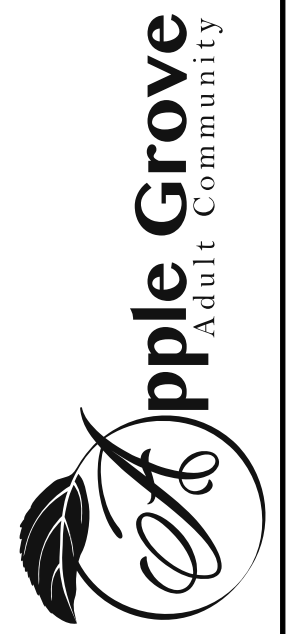

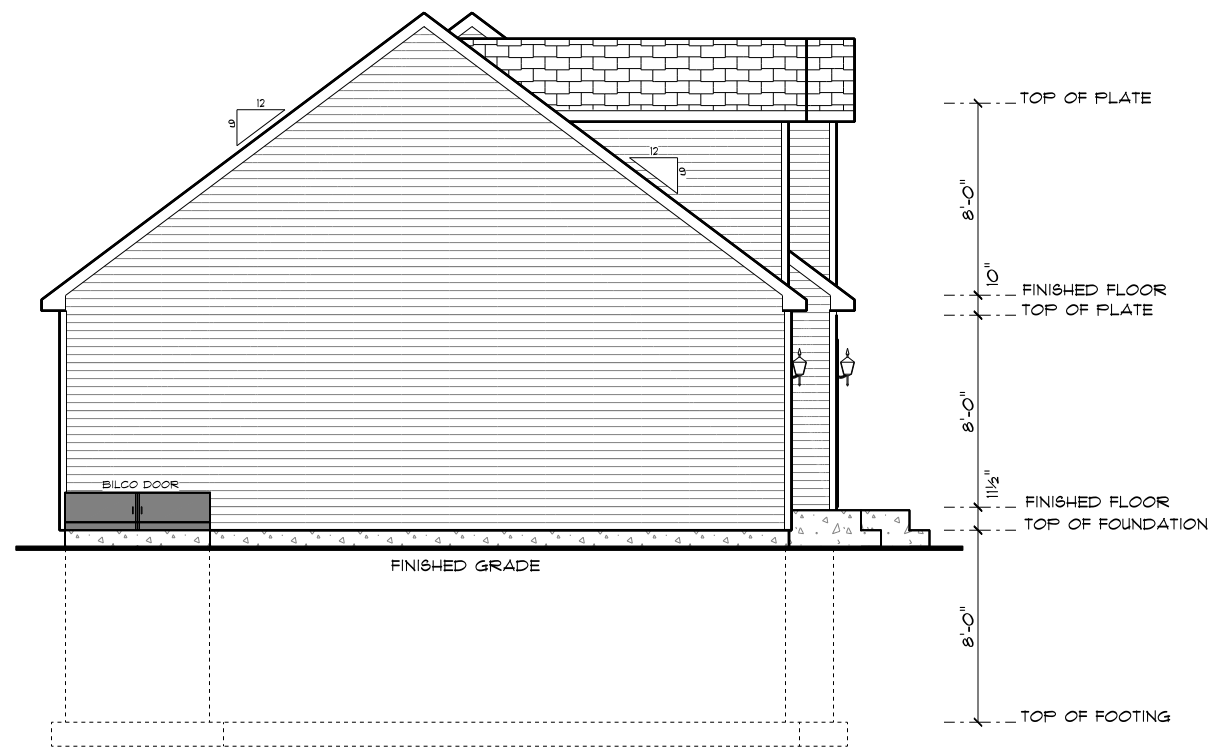

LEFT ELEVATION
SCALE: 1/4" = 1'

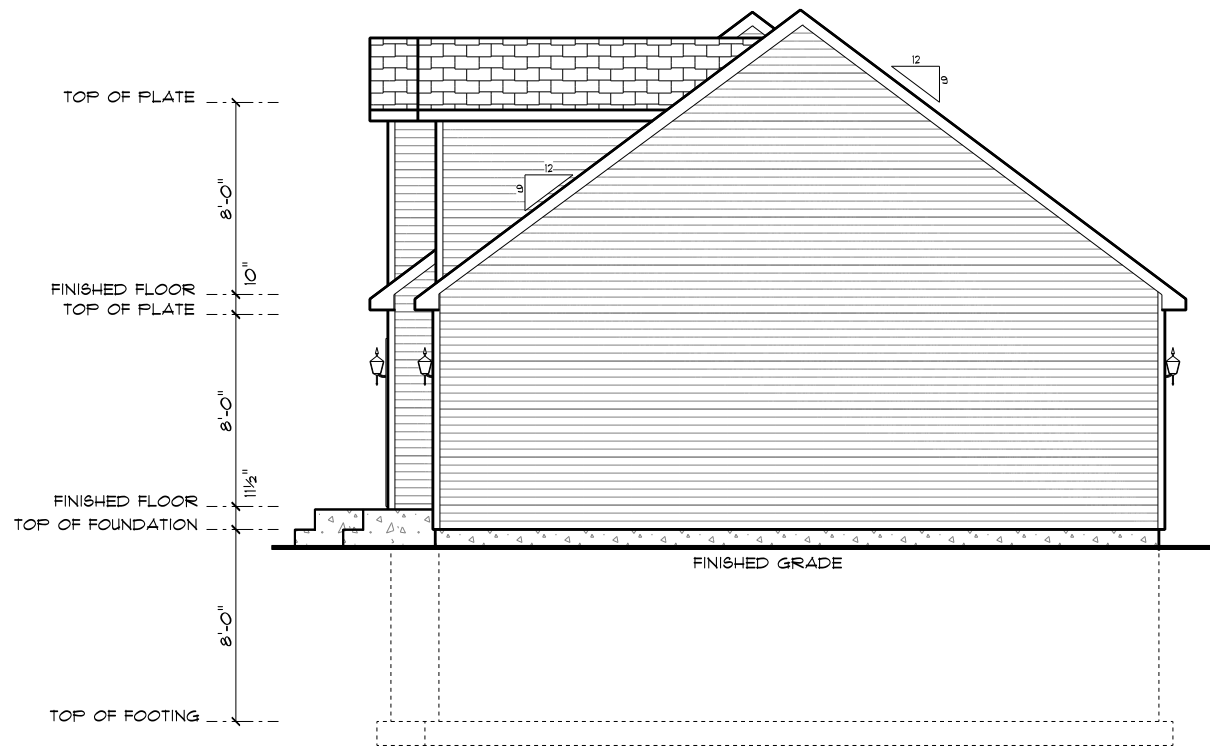

RIGHT ELEVATION
SCALE: 1/4" = 1'


SCALE: 1/4" = 1' DATE: 3-26-09

DRAWN BY: BRIAN M. WALSH
BMW RESIDENTIAL DESIGN

ELEVATIONS
RIGHT & LEFT ELEVATIONS

BUILDING CONTRACTOR:
S4U CUSTOM HOME BUILDERS LLC
165 FARMINGTON AVE.
BRISTOL, CT 06010



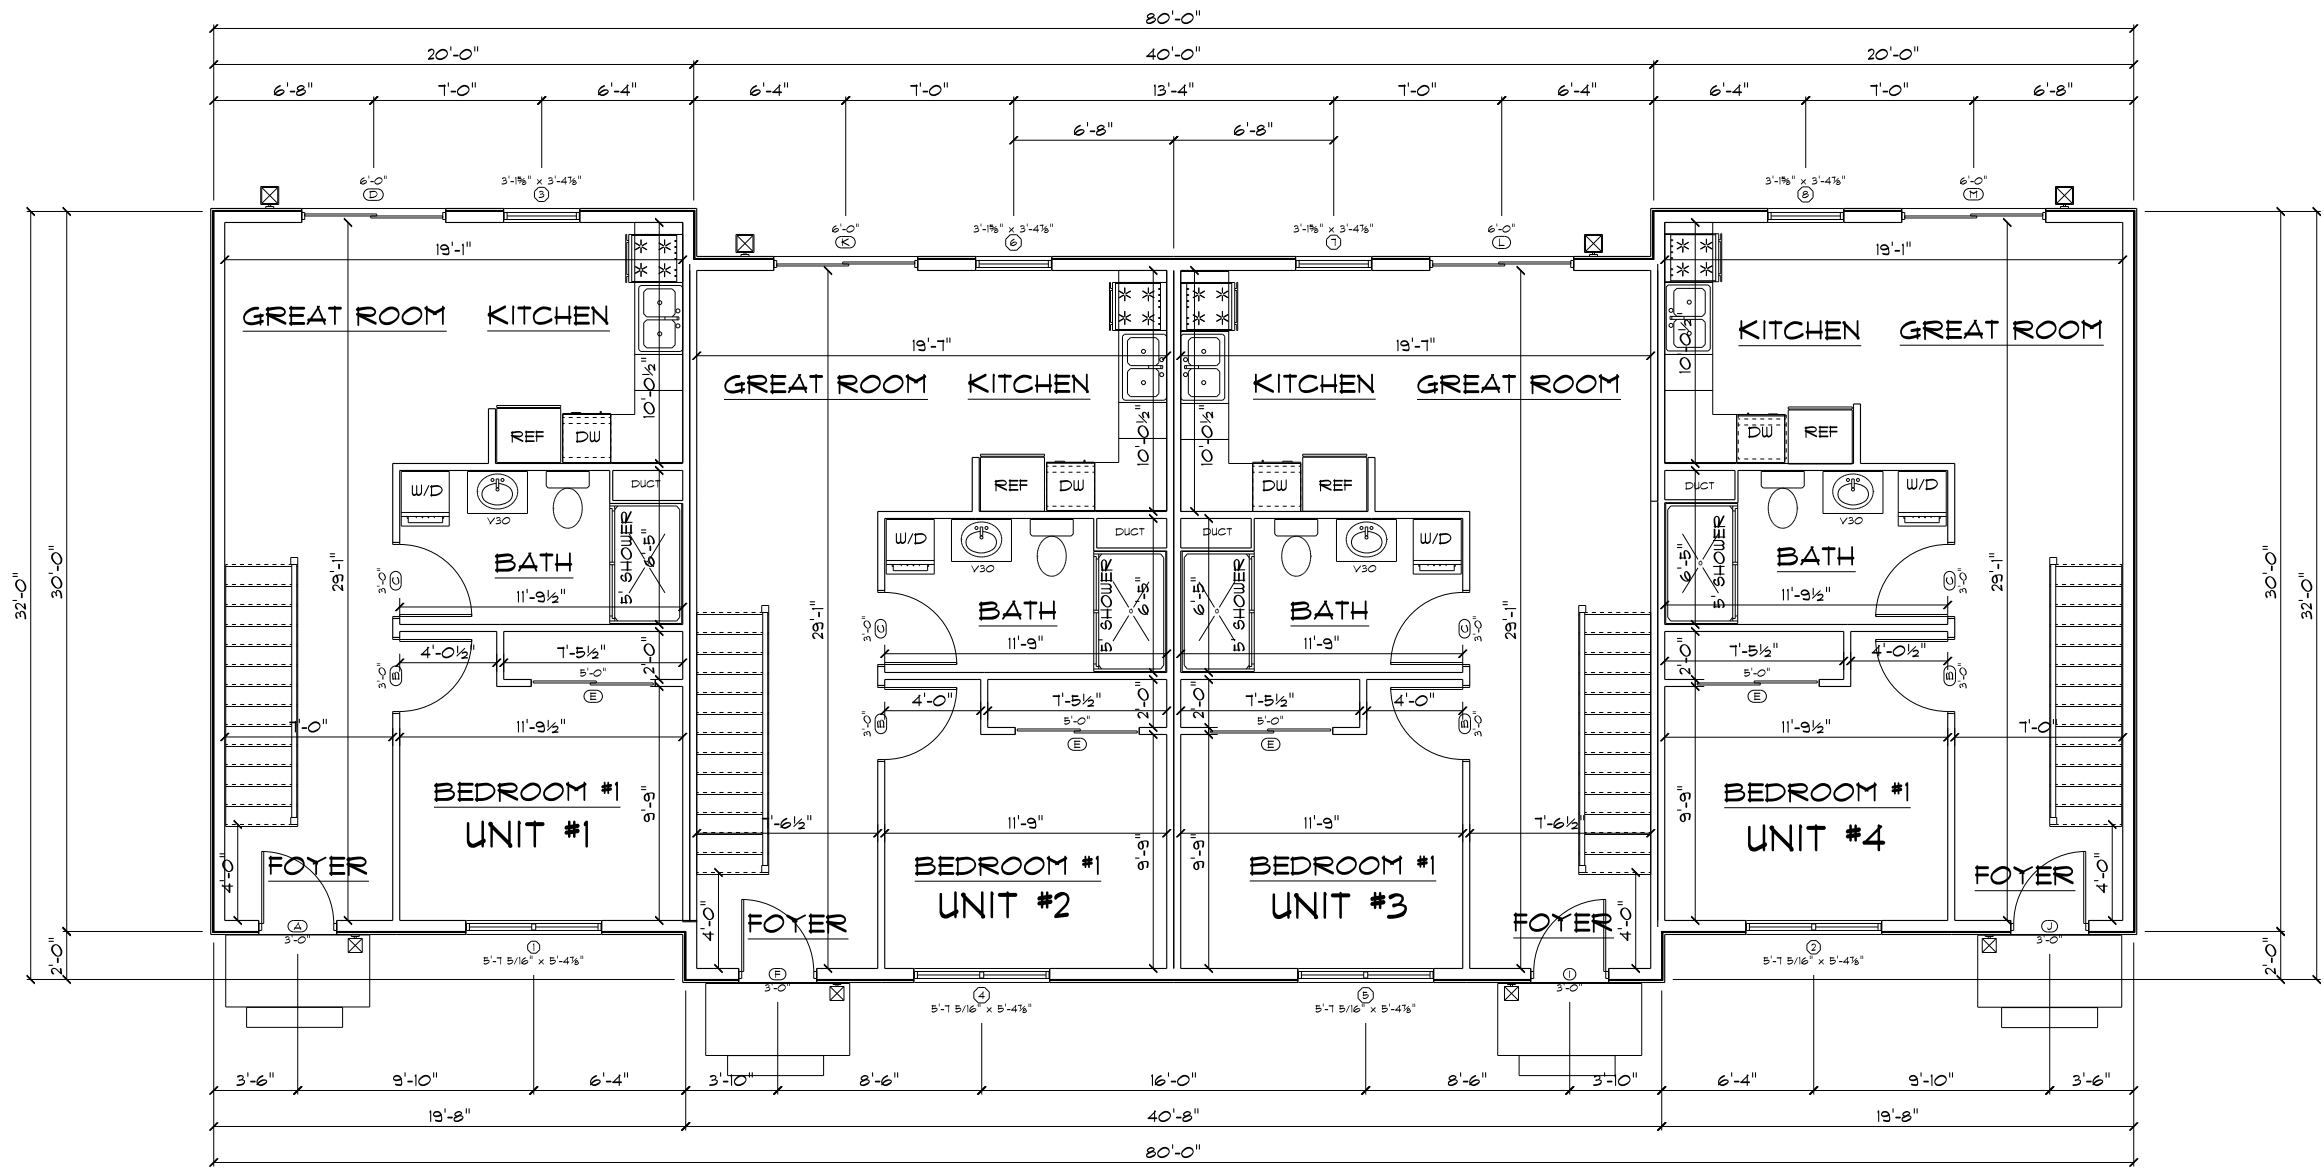

1ST FLOOR PLAN
SCALE: 1/4" = 1"

SCALE: 1/4" = 1'
DATE: 3-26-09

DRAWN BY:
BRIAN M. WALSH
BMW RESIDENTIAL DESIGN


FLOOR PLANS

1ST FLOOR PLAN

BUILDING CONTRACTOR:

84W CUSTOM HOME BUILDERS LLC
165 FARMINGTON AVE.
BRISTOL, CT 06010



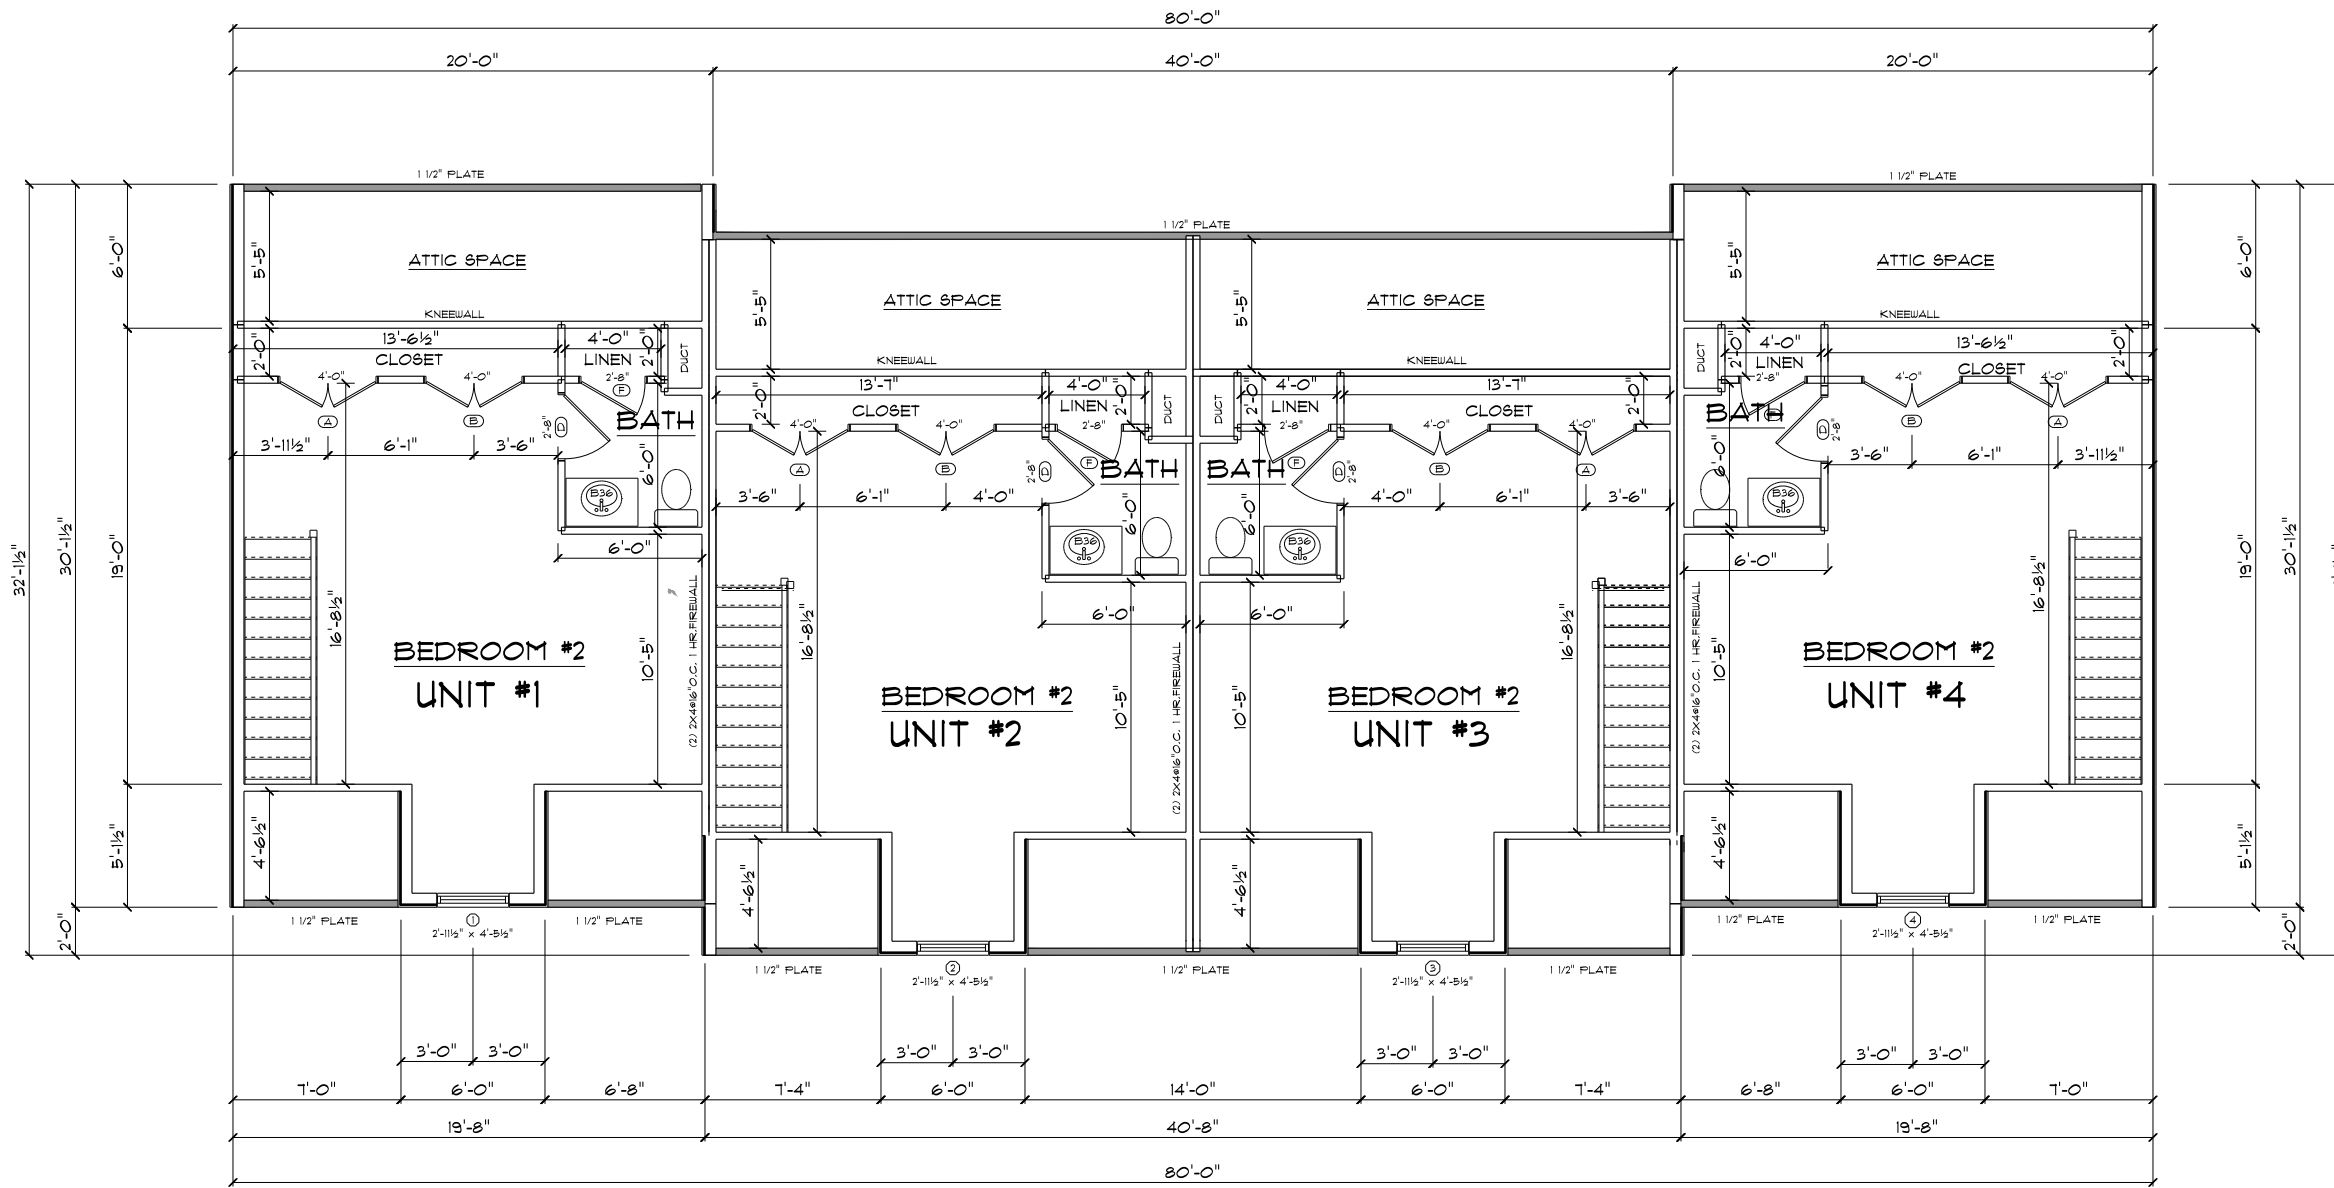

2ND FLOOR PLAN
SCALE: 1/4" = 1'

SCALE: 1/4" = 1'
DATE: 3-26-09

DRAWN BY:
BRIAN M. WALSH
BMW RESIDENTIAL DESIGN


FLOOR PLANS

2ND FLOOR PLAN

BUILDING CONTRACTOR:

64W CUSTOM HOME BUILDERS LLC
165 FARMINGTON AVE.
BRISTOL, CT 06010



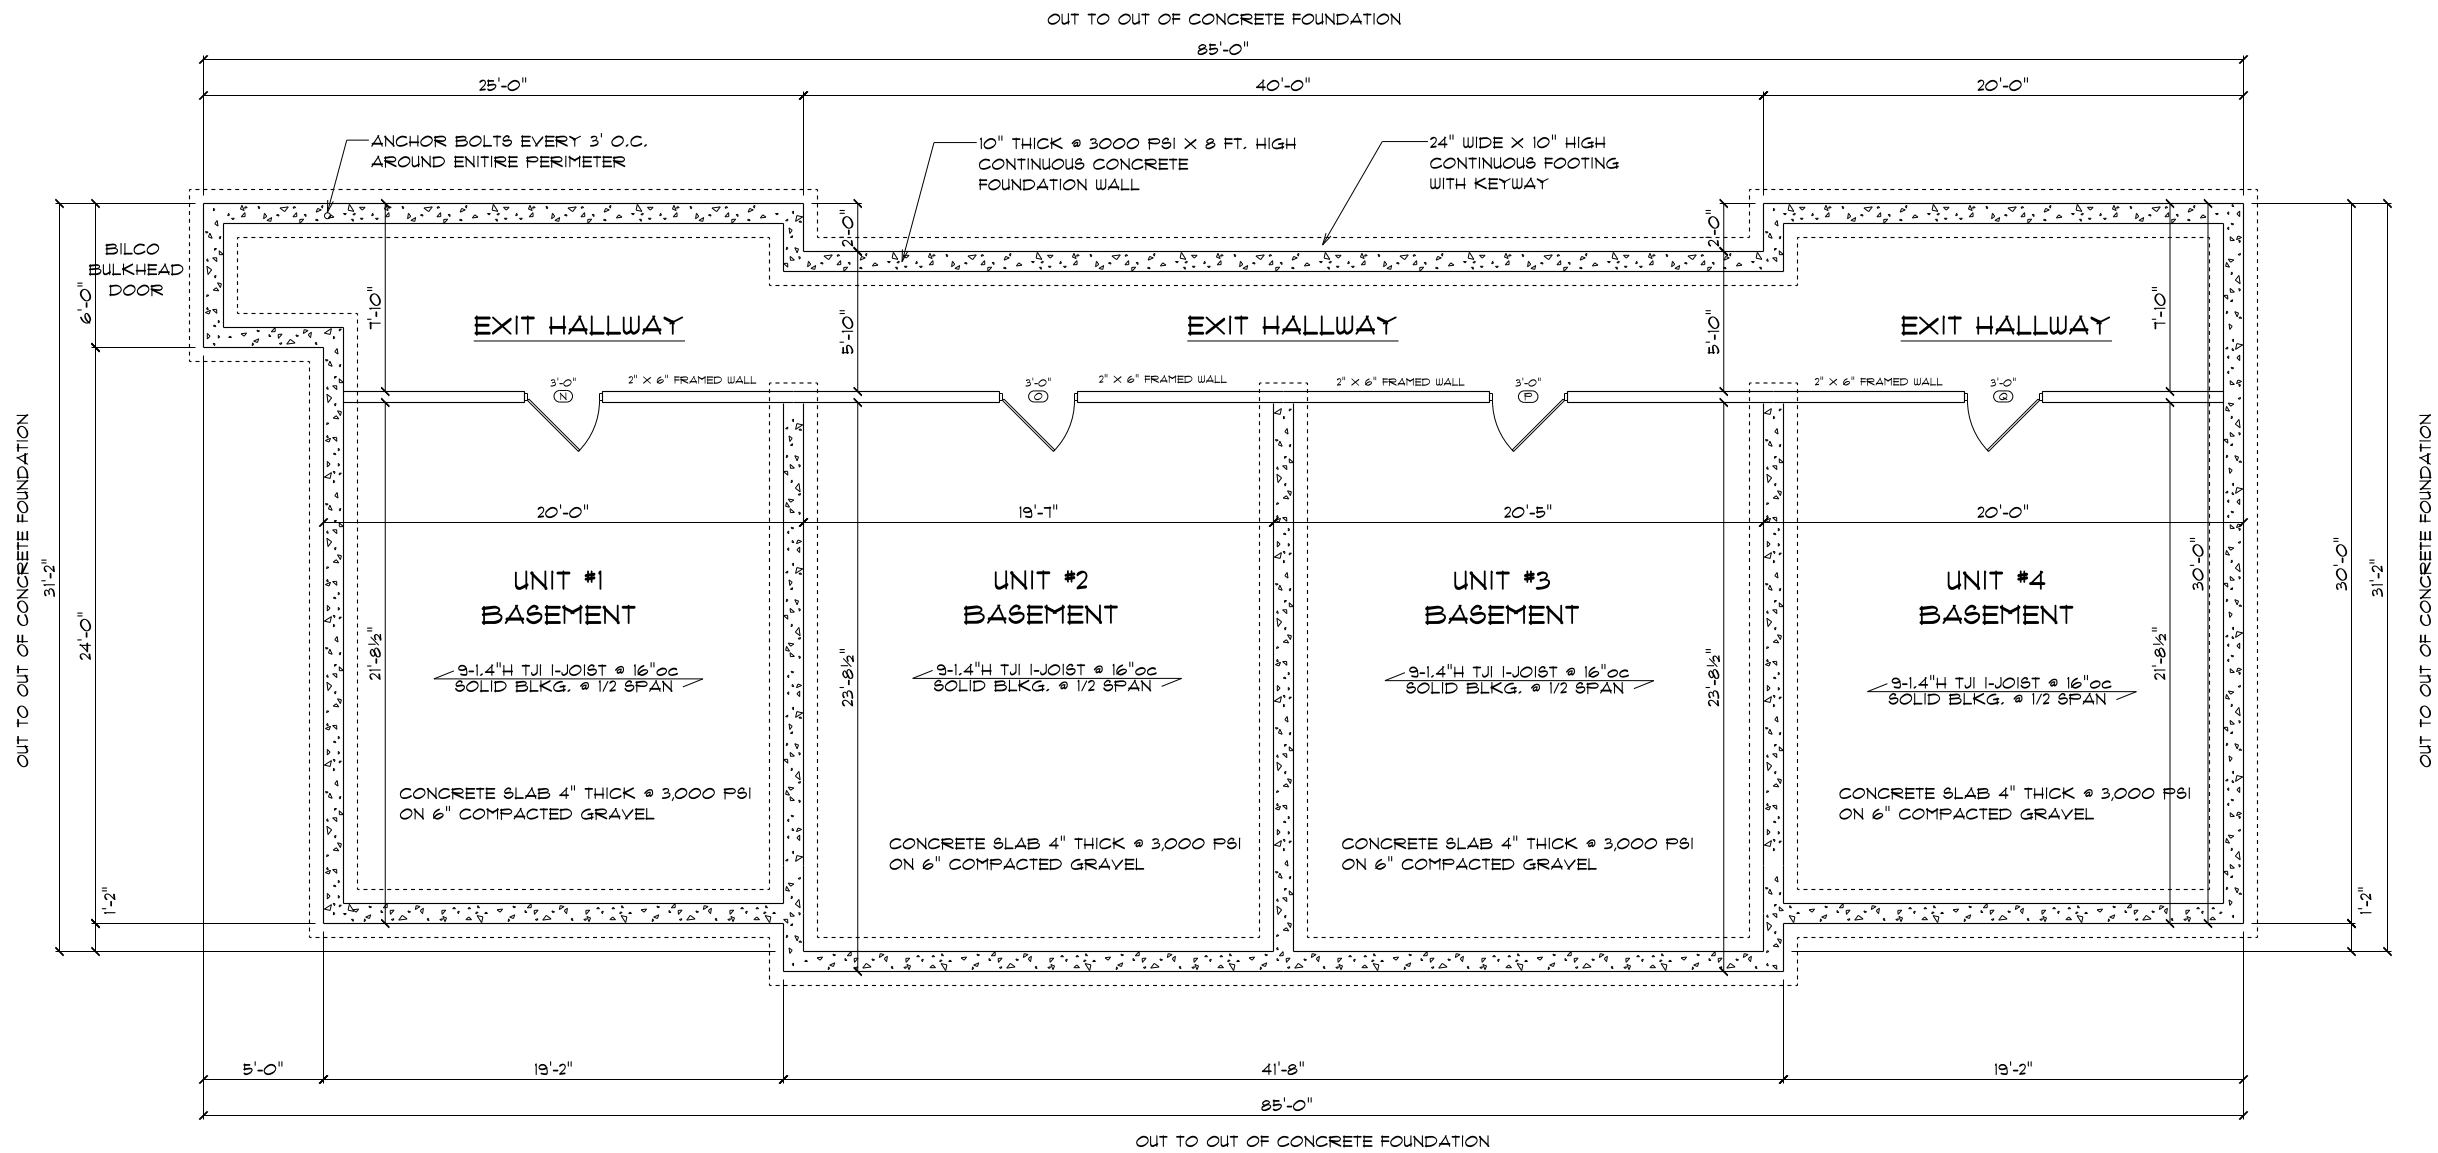

FOUNDATION PLAN
SCALE: 1/4" = 1'

SCALE: 1/4" = 1'
DATE: 3-26-09

DRAWN BY: BRIAN M. WALSH
BMW RESIDENTIAL DESIGN

FOUNDATION

FOUNDATION PLAN ALL UNITS

BUILDING CONTRACTOR:
S4U CUSTOM HOME BUILDERS LLC
165 FARMINGTON AVE.
BRISTOL, CT 06010

